



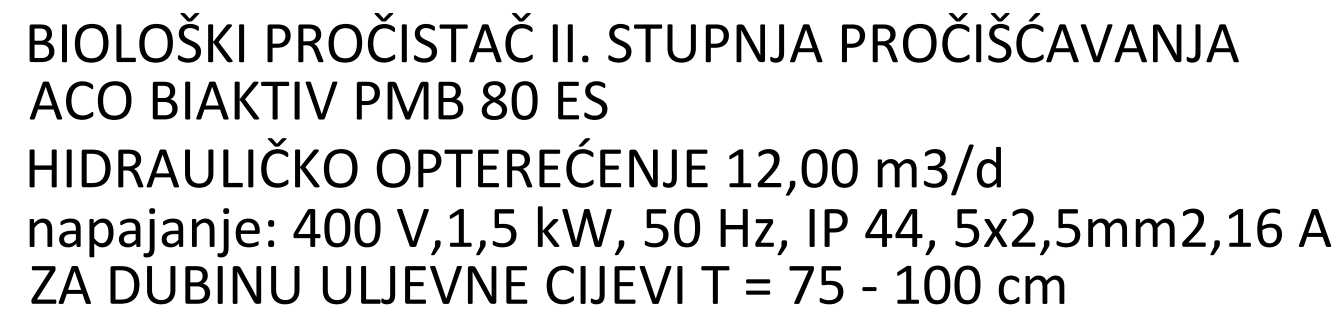

Za dubinu ugradnje veću od 150 cm otvori na uređaju se izводе sa promjerom 800 mm.

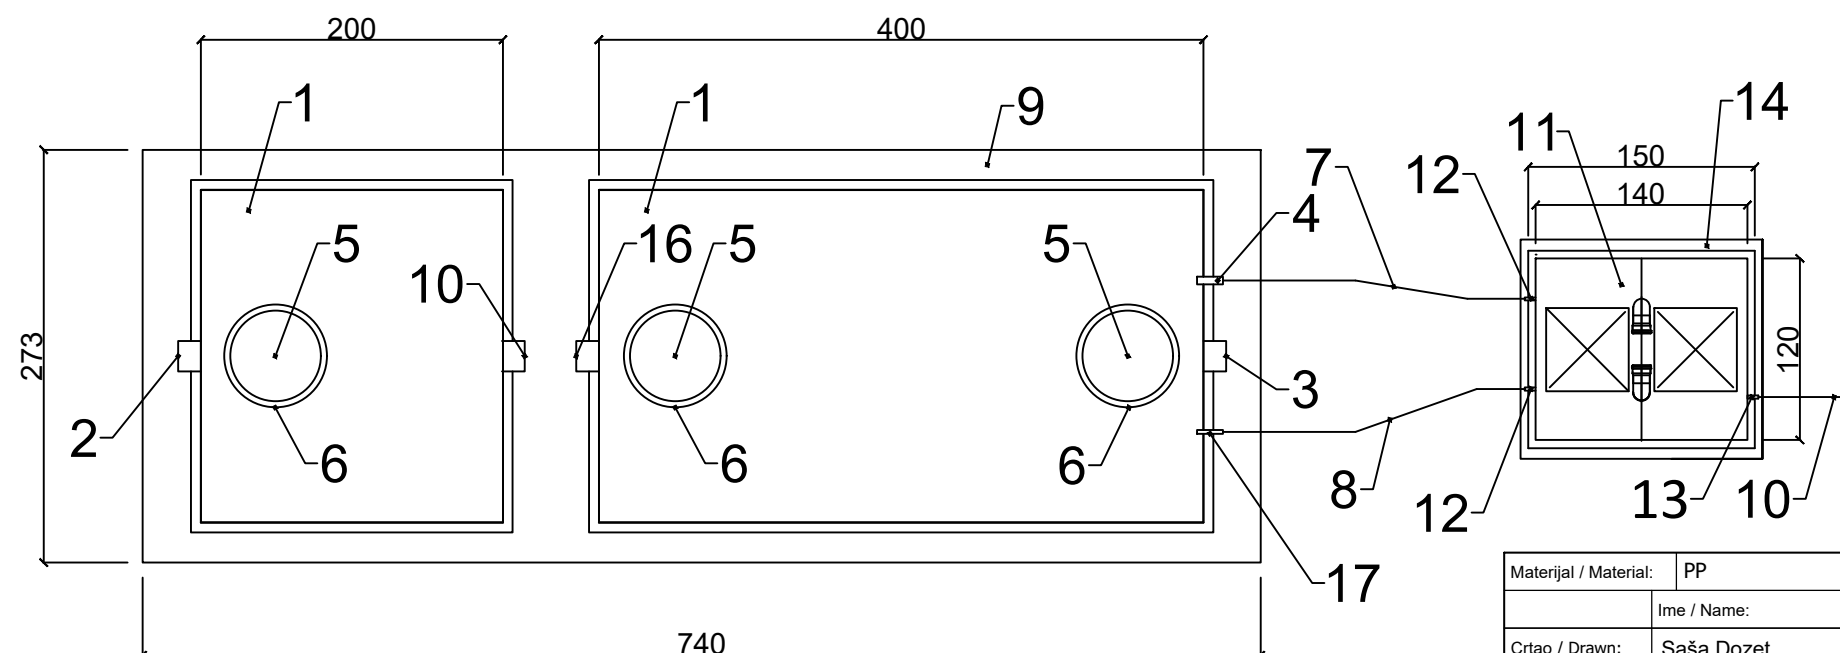

Materijal / Material:		PP	List br. / Sheet nr:		ACO građevinski elementi d.o.o. Savska cesta 103A tel: 01 2700 140 10360 Sesvete www.aco.hr podrska@aco.hr prodaja@aco.hr	
	Ime / Name:		Datum / Date:			Mjerilo / Scale:
Crtao / Drawn:		Saša Dozet	21.10.2024.			1:50
Nacrtni broj / Drawing nr:			Projekt / Project:			Opis / Description:
10.01001 MB			Ugradnja / Installation condition: Izvedba za ugradnju u zelenu površinu.			